


**Town Hall
April, 2003 Renovations**

Main floor only. Dimensions are approximate.
 Second floor - same dimensions - no occupancy - one exterior stair access only - no access from interior.

Basement - same dimensions - 2 more offices - Water/Sewer Frank & Pam, General Assistance Donna, also storage & 2nd vault, partial dirt floor. No additional occupancy allowed due to safety codes.

NTS

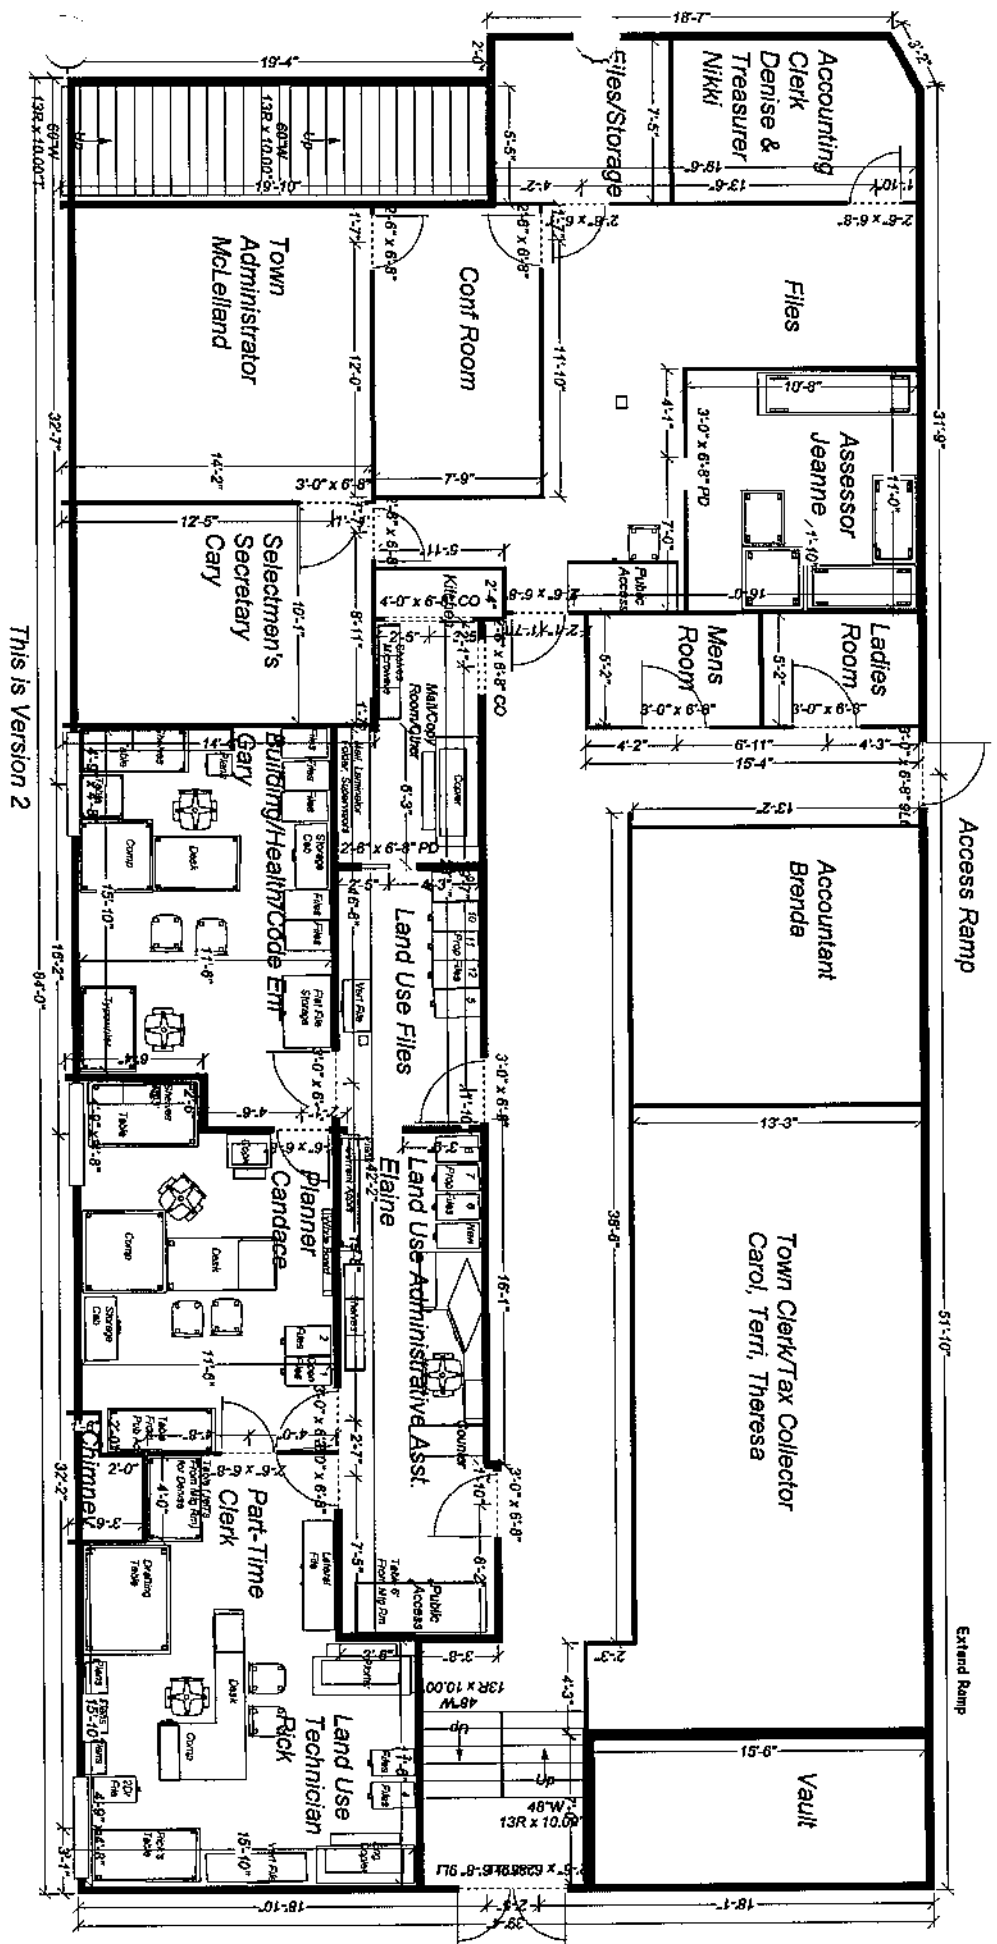

Town Hall
 April, 2003 Renovations

This is Version 2

- Main floor only. Dimensions are approximate.
- Second floor - same dimensions - no occupancy - one exterior stair access only - no access from interior.
- Basement - same dimensions - 2 more offices - Water/Sewer Frank & Pam, General Assistance Donna, also storage & 2nd vault, partial dirt floor. No additional occupancy allowed due to safety codes.

NTS